



NO DIMENSIONS ARE TO BE SCALED FROM THE DRAWING
 BUILDING CONTRACTOR TO CHECK ALL DIMENSIONS
 PRIOR TO COMMENCING WITH BUILDING WORKS.
 ALL BUILDING WORKS TO BE CARRIED OUT IN ACCORDANCE
 LOCAL AUTHORITY APPROVED DRAWINGS AND CERTIFICATES.
 BUILDING CONTRACTOR TO CHECK ALL RELEVANT SITE
 CONDITIONS PRIOR TO COMMENCING WITH BUILDING WORKS.

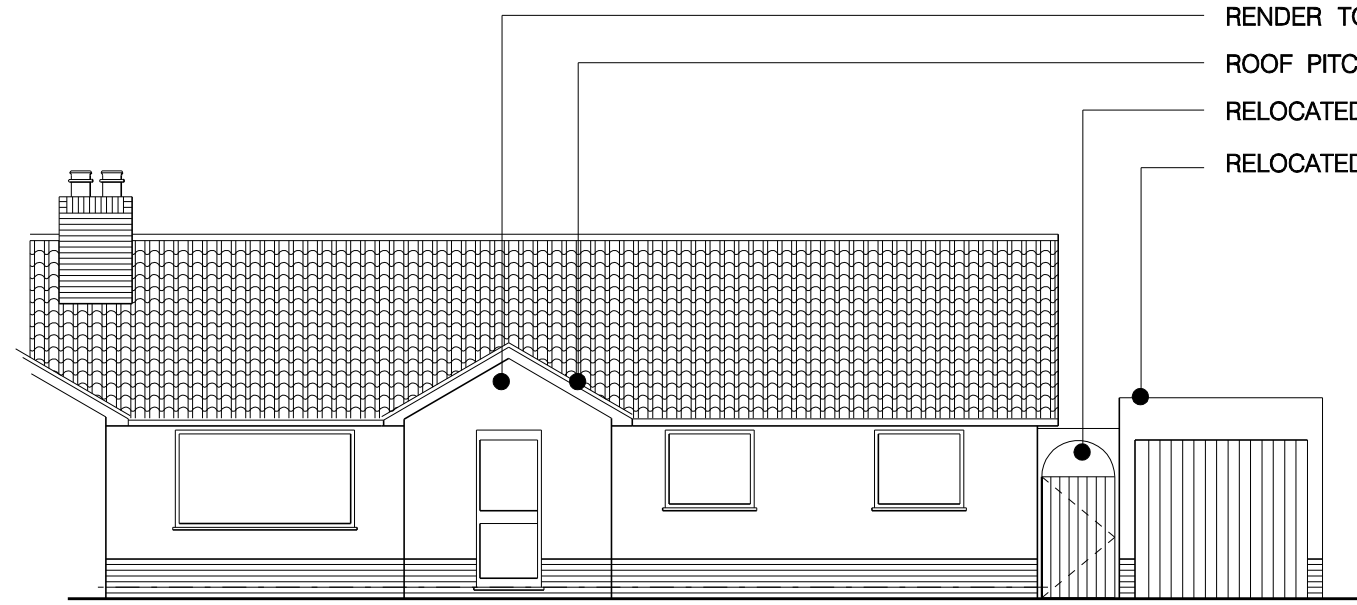


FRONT ELEVATION

- SUN PIPE OR SIMILAR
- RENDER TO MATCH EXISTING
- ROOF PITCH MIN. 30°
- RELOCATED GARDEN GATE
- RELOCATED GARAGE

4No. VELUX ROOF LIGHTS

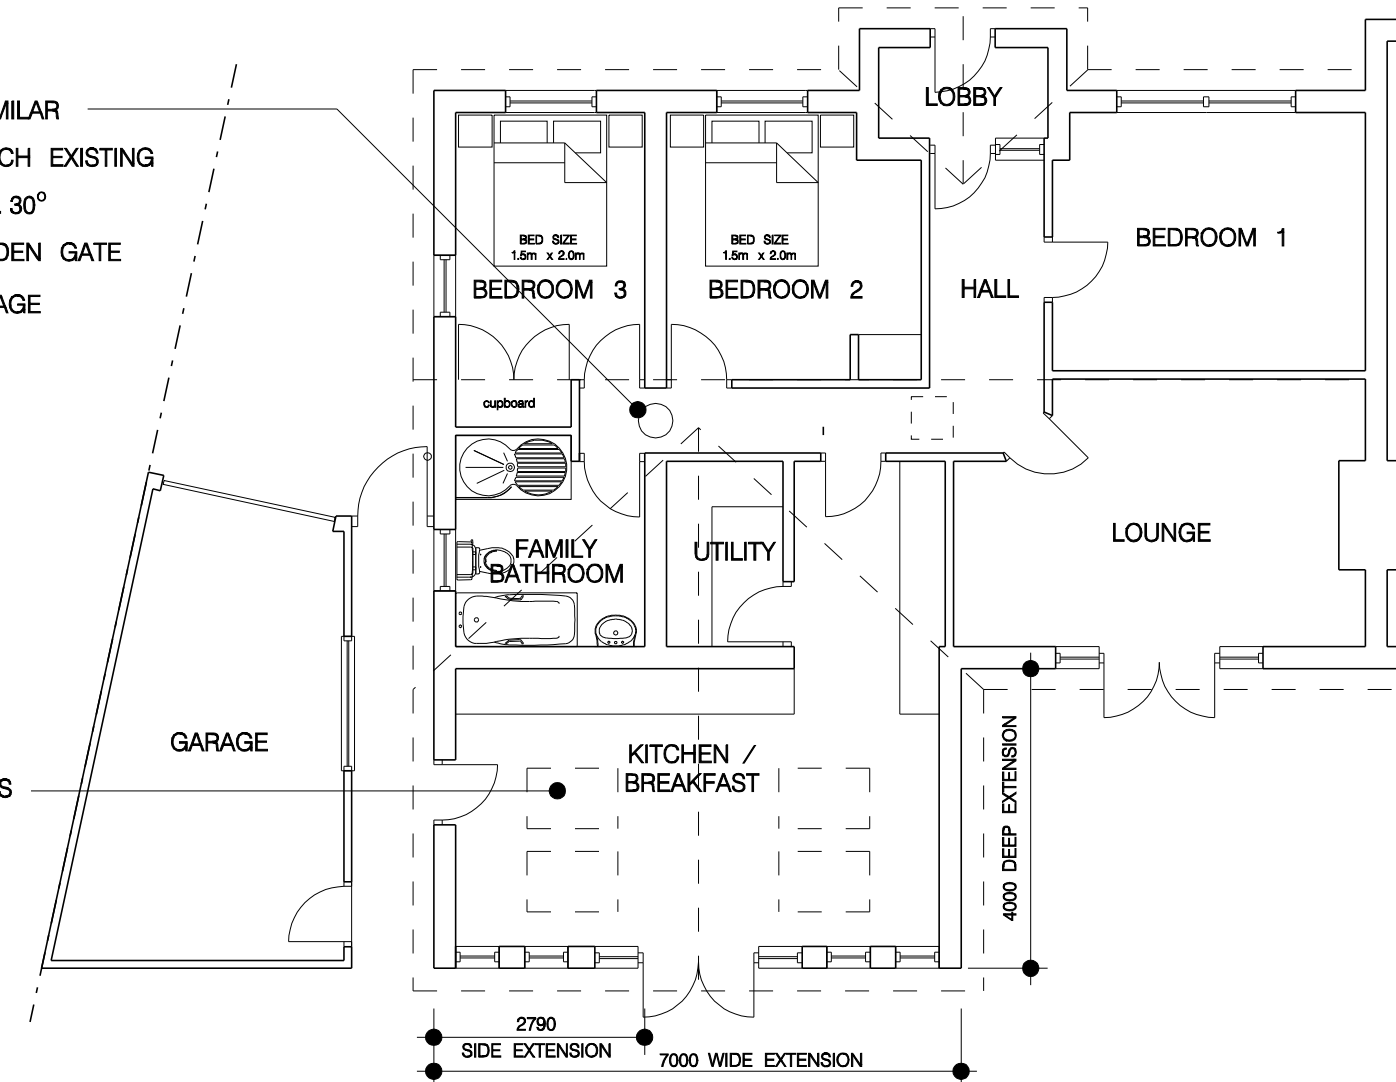


GROUND FLOOR PLAN

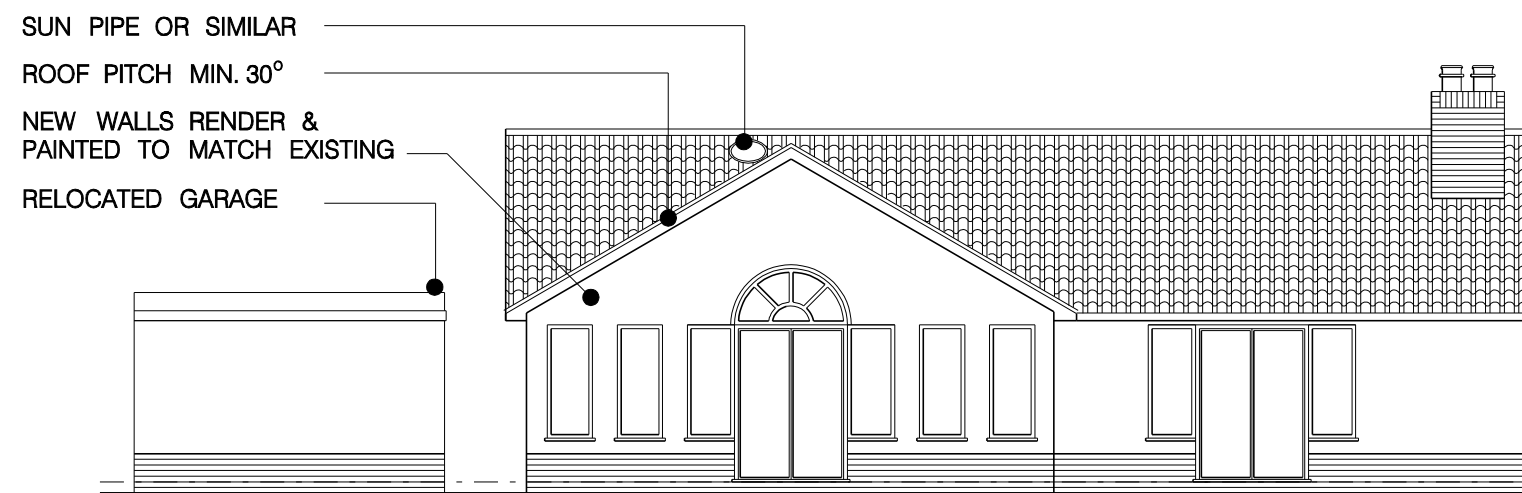

REAR ELEVATION

- SUN PIPE OR SIMILAR
- ROOF PITCH MIN. 30°
- NEW WALLS RENDER &
PAINTED TO MATCH EXISTING
- RELOCATED GARAGE

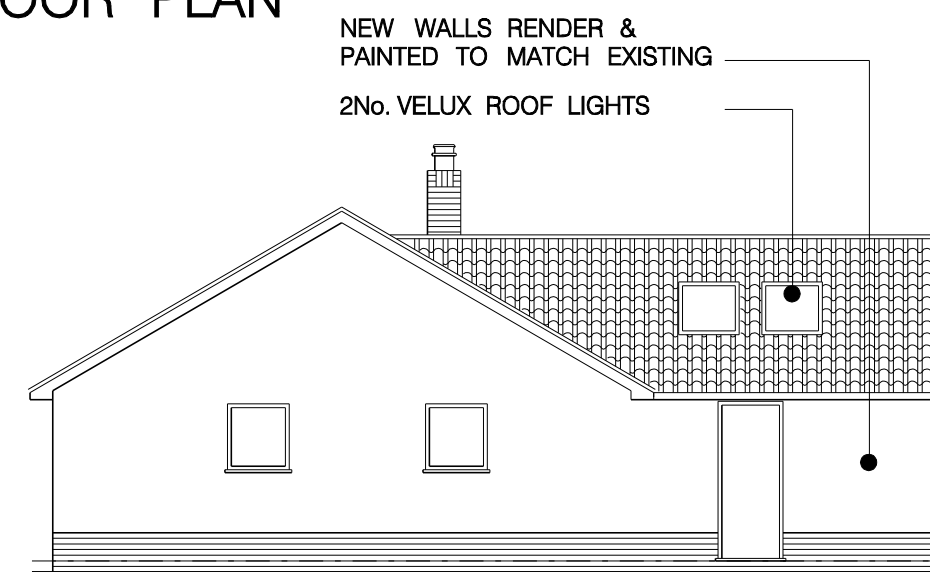

SIDE ELEVATION

- NEW WALLS RENDER &
PAINTED TO MATCH EXISTING
- 2No. VELUX ROOF LIGHTS

REVISIONS			CLIENT	SITE - LOCATION	PROJECT	ARCHITECTURAL	DRAWING NO.	REV.
No.	DESCRIPTION	DATE						
			CONFIDENTIAL	HERTFORD HERTFORDSHIRE SG14	PROPOSED PLAN & ELEVATION	ROOM-BY-ROOM (UK) LTD ARCHITECTURAL t.01920-424280 m.07814-146779	4020.06.03	-

14 HAZELDELL
 Watton-at-Stone
 Hertford
 Hertfordshire
 SG14 3SN