



GROUND FLOOR PLAN

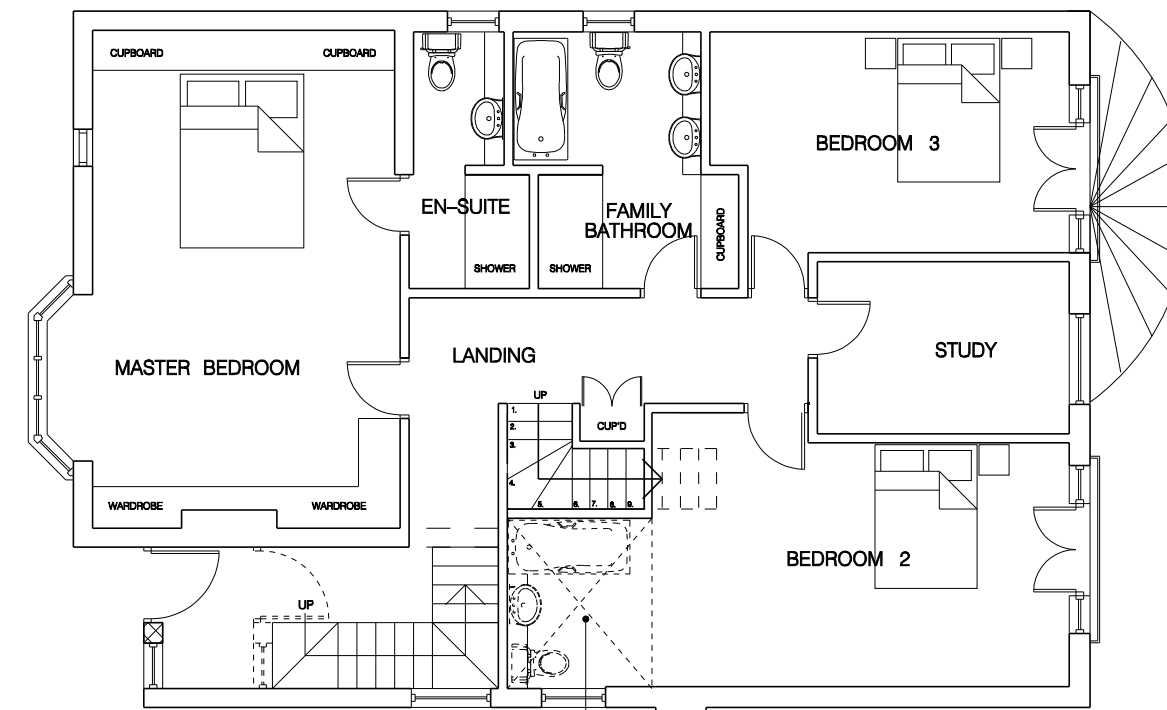

FIRST FLOOR PLAN

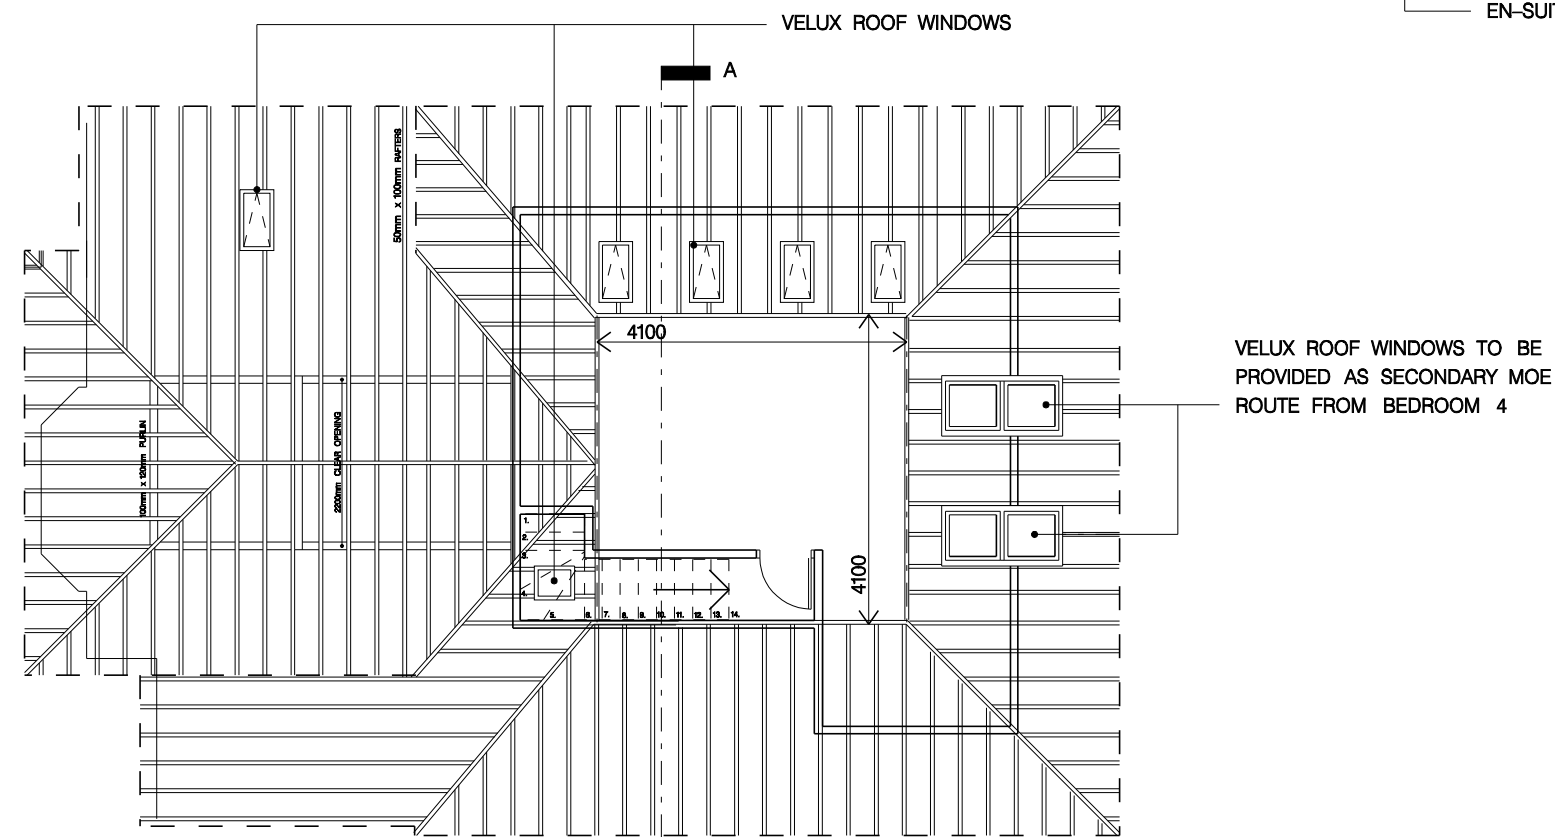

ROOF PLAN

POSSIBLE FUTURE EN-SUITE

VELUX ROOF WINDOWS TO BE PROVIDED AS SECONDARY MOE ROUTE FROM BEDROOM 4

NO DIMENSIONS ARE TO BE SCALED FROM THE DRAWING  
 BUILDING CONTRACTOR TO CHECK ALL DIMENSIONS PRIOR TO COMMENCING WITH BUILDING WORKS.  
 ALL BUILDING WORKS TO BE CARRIED OUT IN ACCORDANCE LOCAL AUTHORITY APPROVED DRAWINGS AND CERTIFICATES.  
 BUILDING CONTRACTOR TO CHECK ALL RELEVANT SITE CONDITIONS PRIOR TO COMMENCING WITH BUILDING WORKS.

REVISIONS			CLIENT	SITE - LOCATION	PROJECT	ROOM-BY-ROOM (UK) LTD ARCHITECTURAL t.01920-424280 m.07814-146779	14 HAZELDELL Watton-at-Stone Hertford Hertfordshire SG14 3SN
No.	DESCRIPTION	DATE					
A	DRAWING UPDATED TO REFLECT ENGINEERS DETAILS	MAY 05	MR H	WARE HERTFORDSHIRE	PROPOSED FLOOR PLANS		
					DATE	SCALE	REV.
					JAN.05	1:100 @ A3	2750.05.04 A