



layout option 1

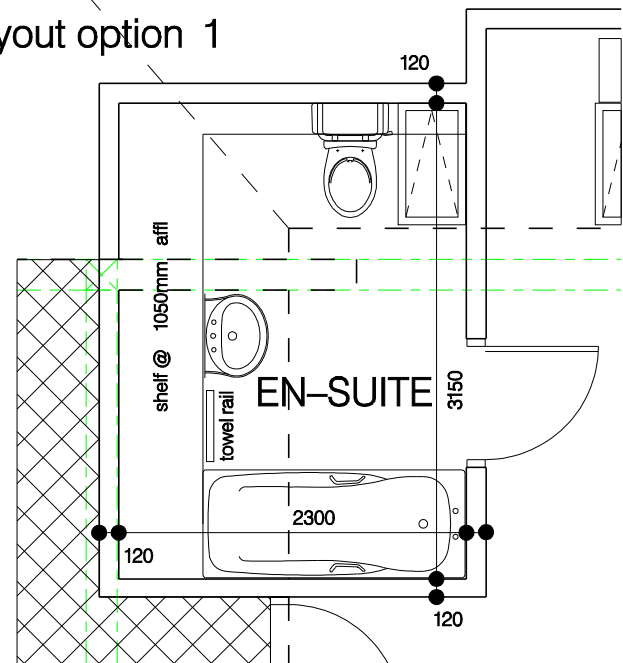

layout option 2

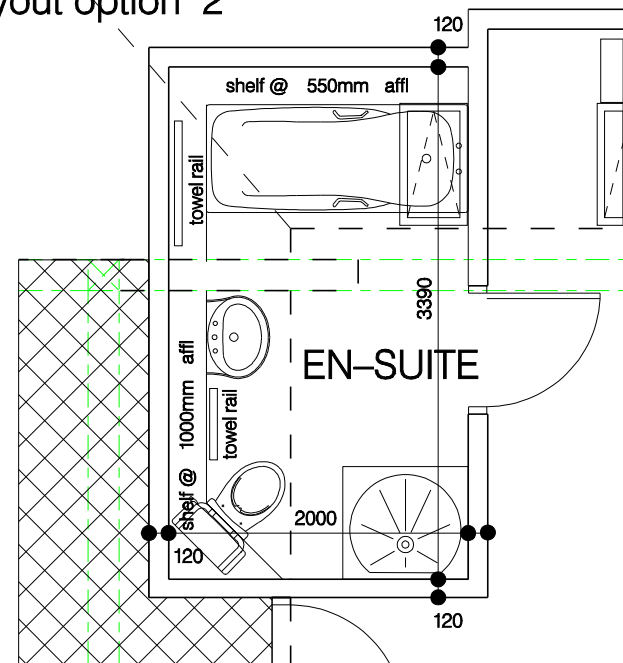

NO DIMENSIONS ARE TO BE SCALED FROM THE DRAWING
 BUILDING CONTRACTOR TO CHECK ALL DIMENSIONS
 PRIOR TO COMMENCING WITH BUILDING WORKS.
 ALL BUILDING WORKS TO BE CARRIED OUT IN ACCORDANCE
 LOCAL AUTHORITY APPROVED DRAWINGS AND CERTIFICATES.
 BUILDING CONTRACTOR TO CHECK ALL RELEVANT SITE
 CONDITIONS PRIOR TO COMMENCING WITH BUILDING WORKS.

REVISIONS

No.	DESCRIPTION	DATE
A	LAYOUT UPDATED IN ACCORDANCE WITH CLIENT INSTRUCTIONS	03.01.06
B	CORNER TOILET SHOWN IN EN-SUITE CRANK BEAM SHOULDERS INDICATED STORAGE ACCESS HATCH REPOSITIONED BATH IN EN-SUITE HANDED	04.01.06
C	DIMENSIONS ADDED TO DRAWING LINE SKETCH OF SECTION THROUGH ROOF EN-SUITE LAYOUT OPTIONS ADDED	06.01.06

CLIENT
CONFIDENTIAL

SITE - LOCATION
CONFIDENTIAL

PROJECT
**PROPOSED
LOFT ROOM
LAYOUT PLAN**
DATE JAN.05

ROOM-BY-ROOM (UK) LTD
ARCHITECTURAL
t.01920-424280 m.07814-146779
SCALE 1:50 @ A3

14 HAZELDELL
Watton-at-Stone
Hertford
Hertfordshire
SG14 3SN
DRAWING NO. 2750.05.218 REV. C

