



EXISTING

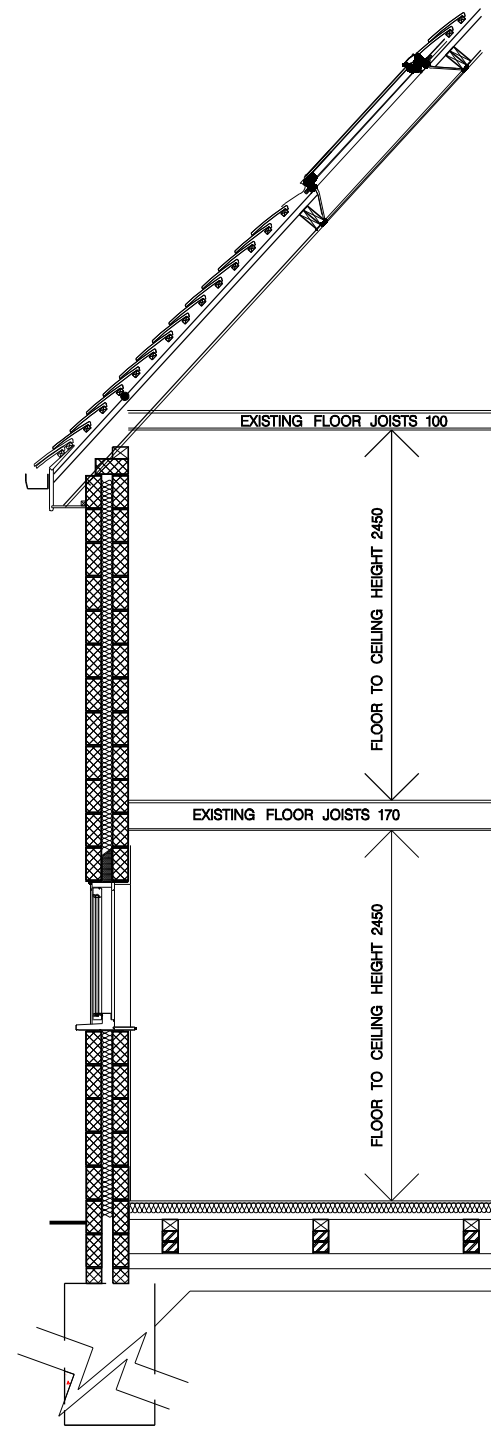

PROPOSED

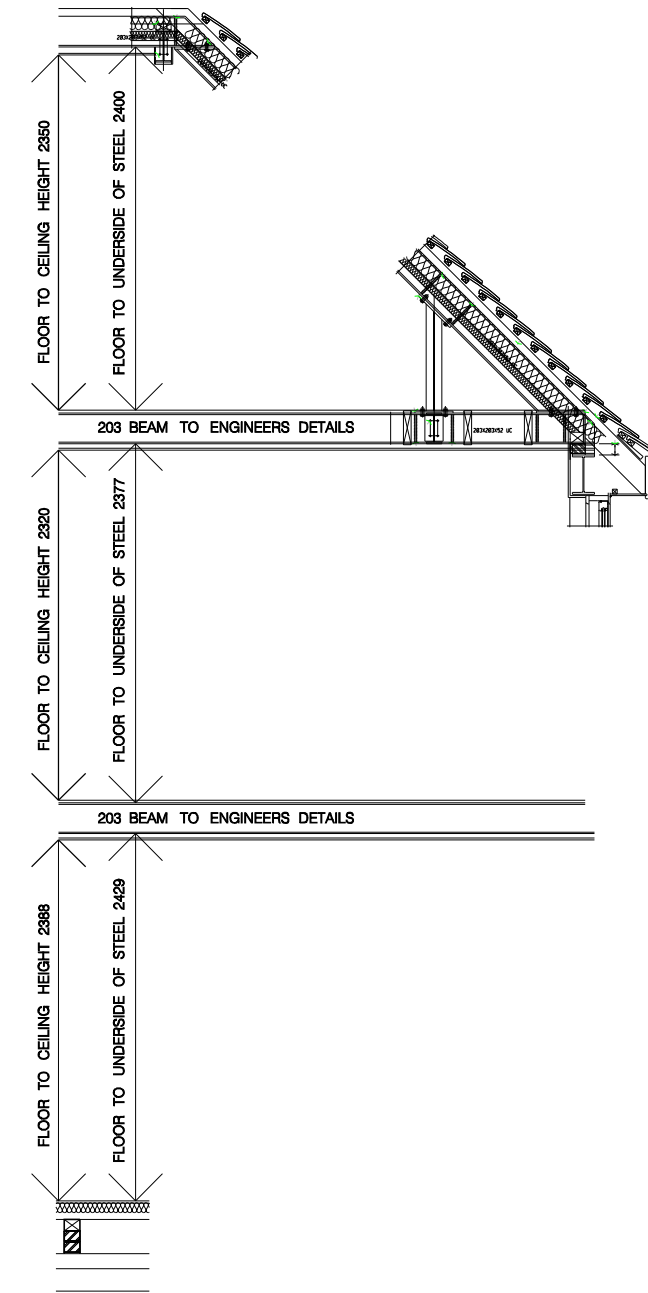

NO DIMENSIONS ARE TO BE SCALED FROM THE DRAWING
 BUILDING CONTRACTOR TO CHECK ALL DIMENSIONS
 PRIOR TO COMMENCING WITH BUILDING WORKS.
 ALL BUILDING WORKS TO BE CARRIED OUT IN ACCORDANCE
 LOCAL AUTHORITY APPROVED DRAWINGS AND CERTIFICATES.
 BUILDING CONTRACTOR TO CHECK ALL RELEVANT SITE
 CONDITIONS PRIOR TO COMMENCING WITH BUILDING WORKS.

REVISIONS			CLIENT	SITE - LOCATION	PROJECT	ROOM-BY-ROOM (UK) LTD		14 HAZELDELL Watton-at-Stone Hertford Hertfordshire SG14 3SN	
No.	DESCRIPTION	DATE	CONFIDENTIAL	CONFIDENTIAL	SECTION	ARCHITECTURAL		REV.	
							DATE SEPT.05	SCALE 1:100	DRAWING NO. 2750.05.201