



LOCATION A

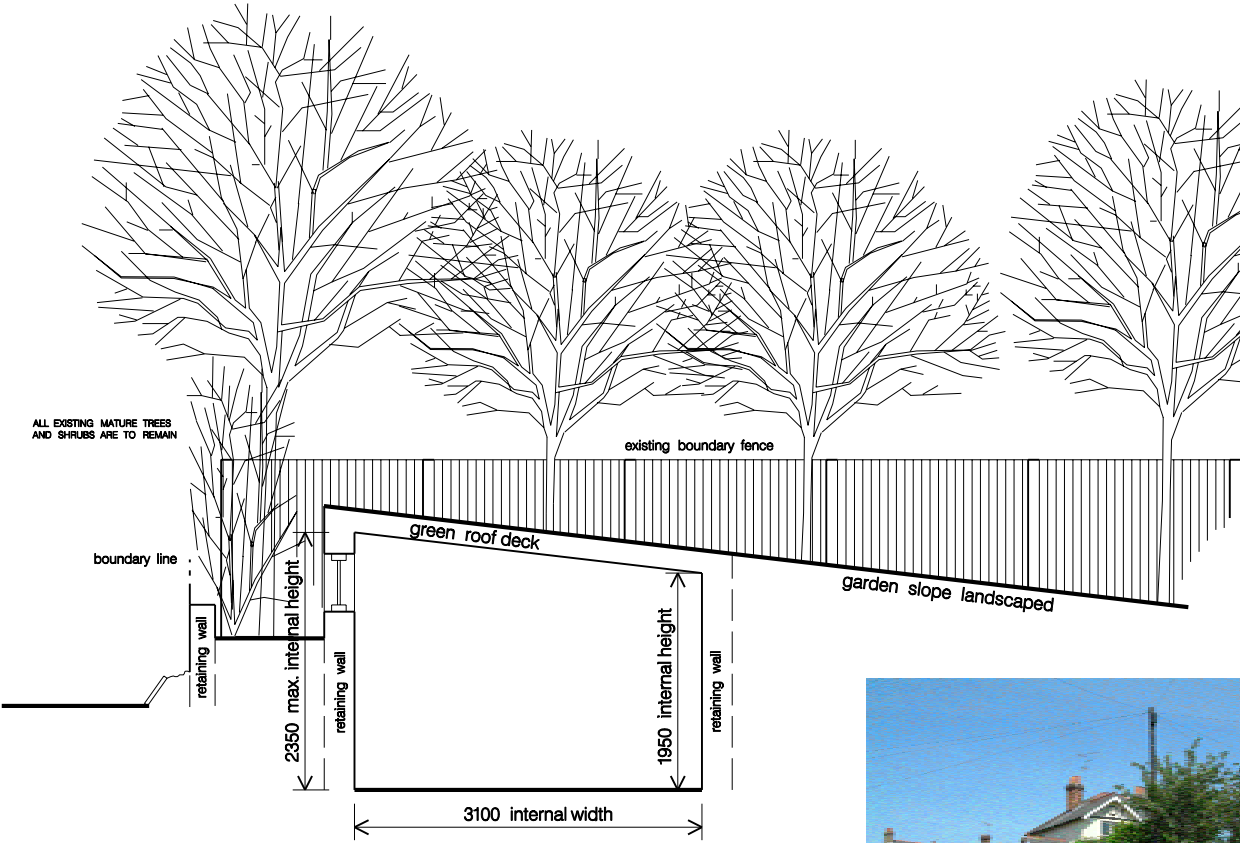

SECTION A-A @ SCALE 1:50



LOCATION A PHOTO

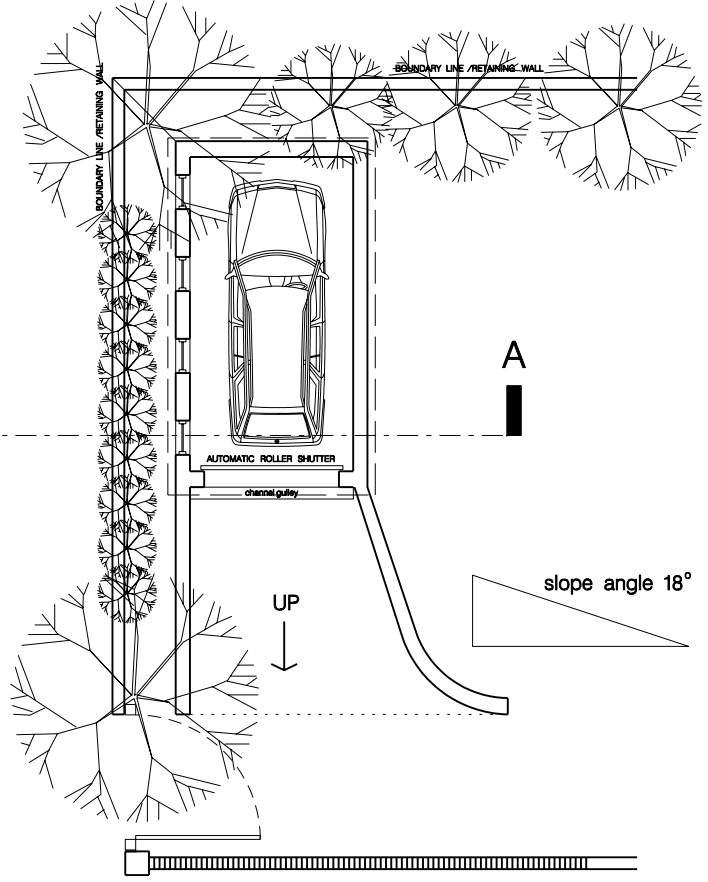

PLAN @ SCALE 1:100

REVISIONS			CLIENT	SITE - LOCATION	PROJECT	ROOM-BY-ROOM (UK) LTD	14 HAZELDELL Watton-at-Stone Hertford Hertfordshire SG14 3SN	
No.	DESCRIPTION	DATE						
			MR & MRS S	WARE HERTFORDSHIRE SG12	PROPOSED GARAGE LAYOUT	ARCHITECTURAL t.01920-424280 m.07814-146779		
					DATE JULY 2005	SCALE AS SHOWN	DRAWING NO. 3060.05.06	REV. -