

EXISTING WINDOW GLAZING
TO BE FILMED OR FROSTED


NEW WINDOW TO UTILITY
ROOM

ROOF PITCH TO BE A MIN.
OF 15 DEG

NEW CIRCULAR WINDOW TO
STUDY

BRICKWORK TO MATCH
EXISTING

PROVIDE NEW RAIN WATER
DOWN PIPE

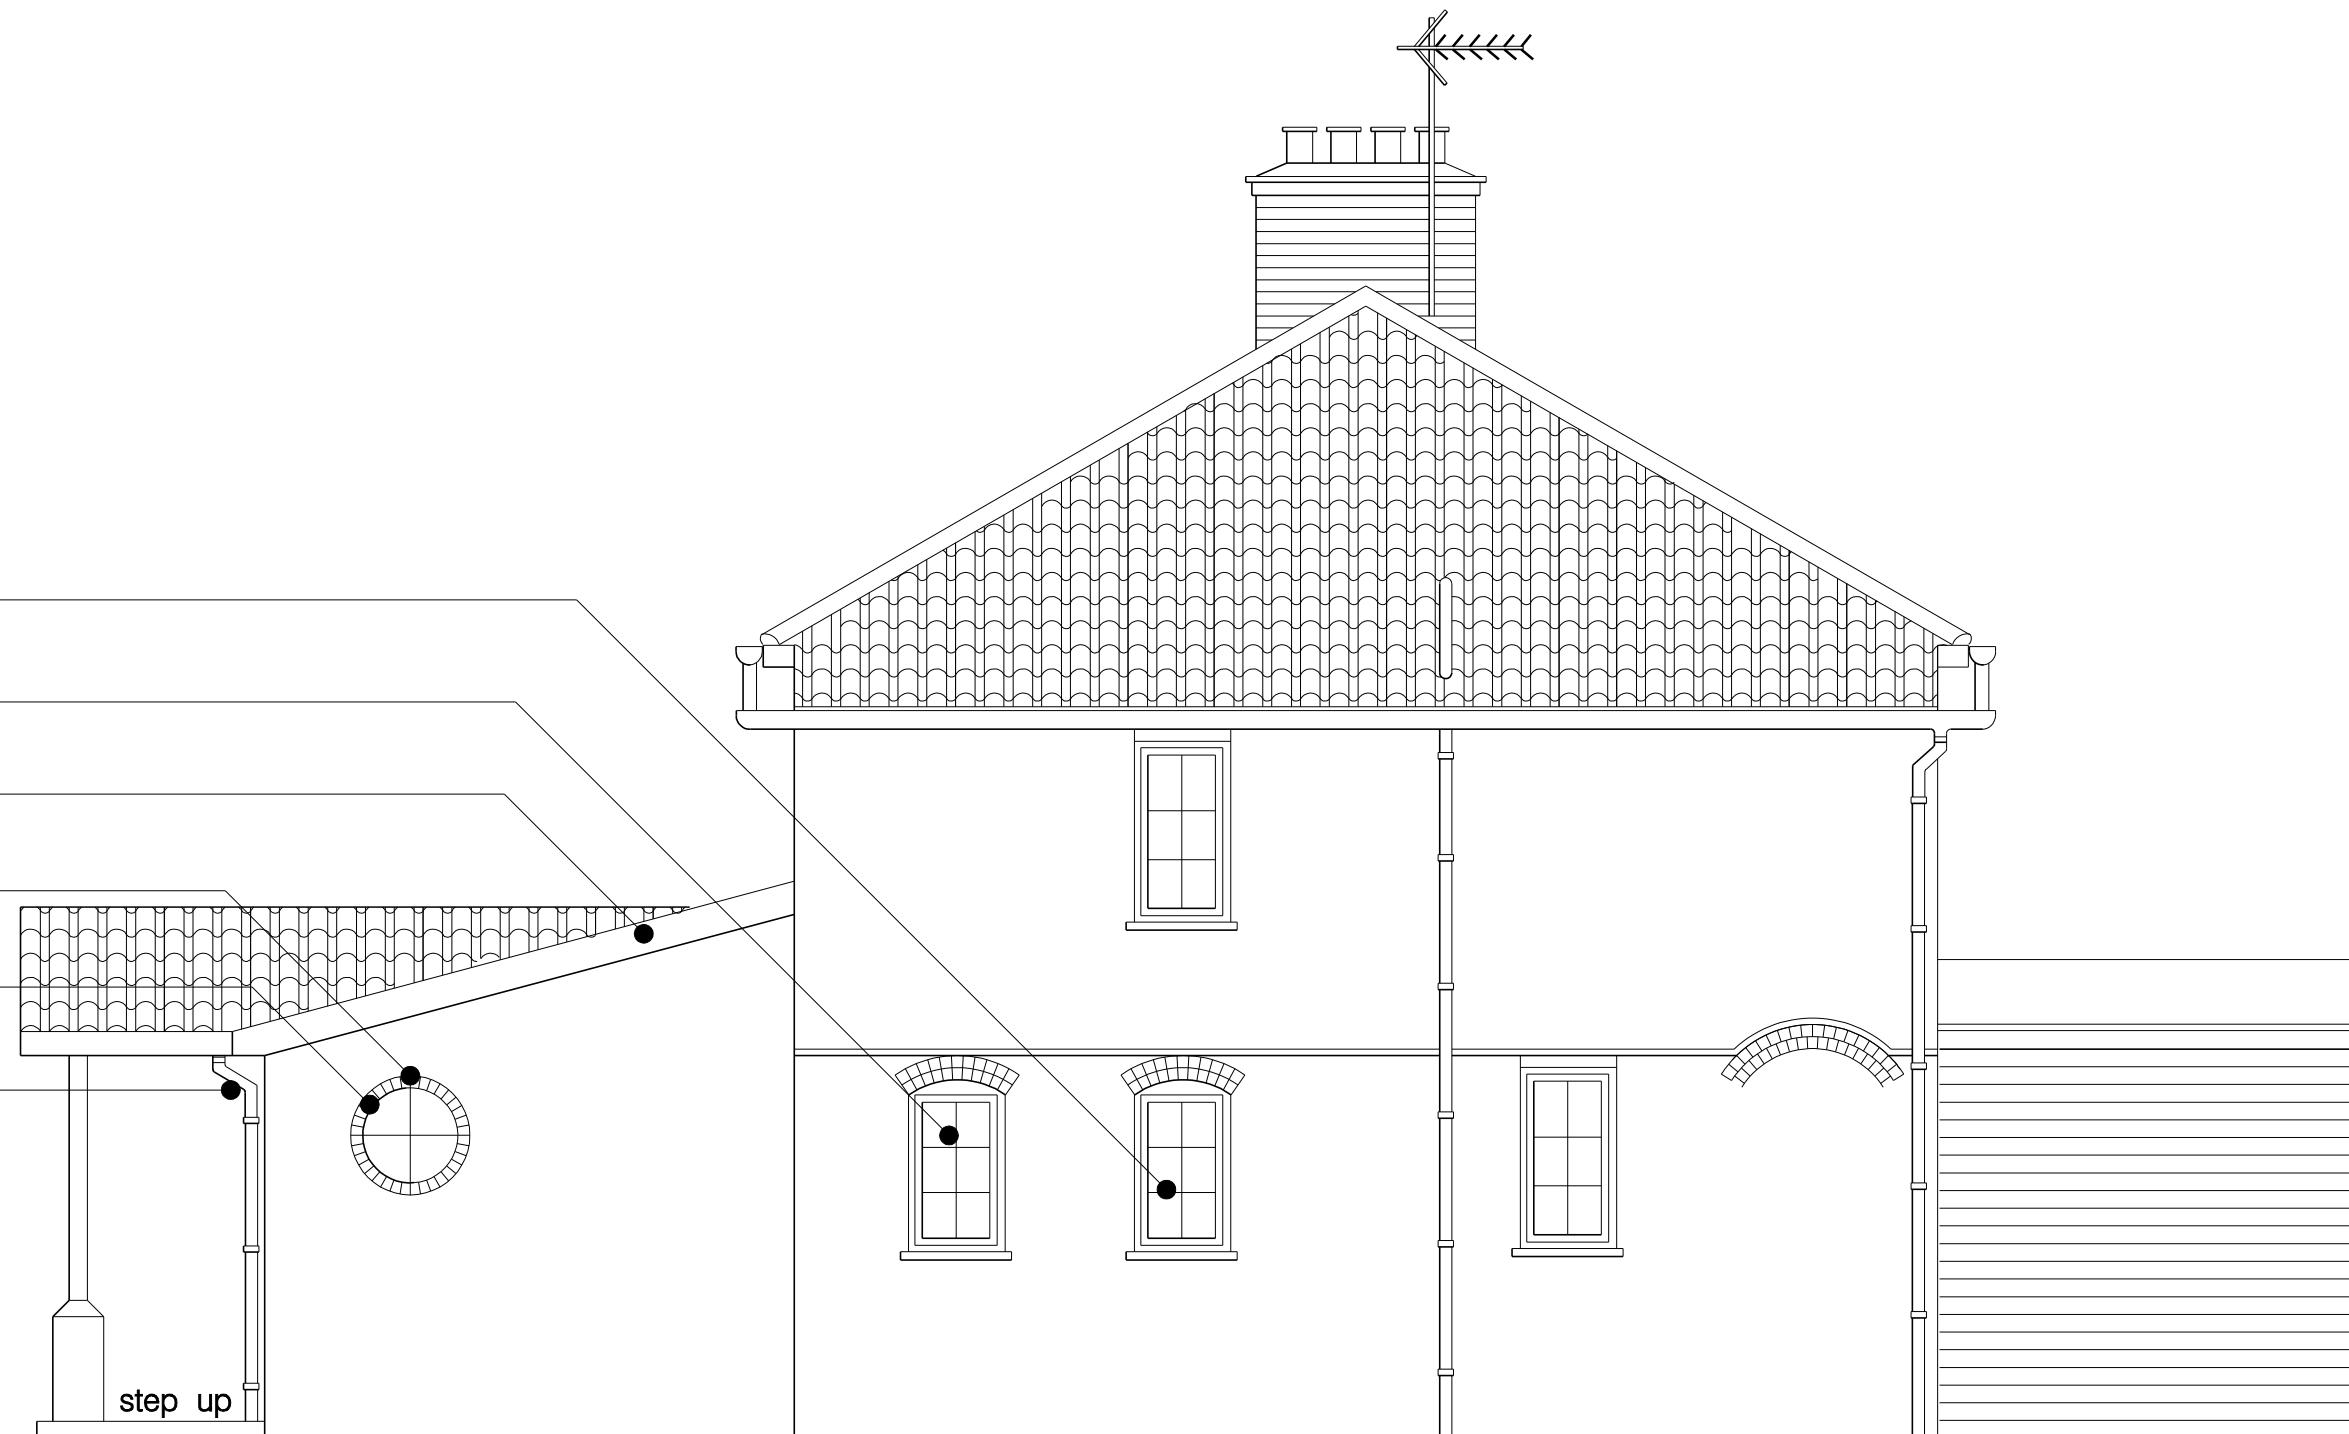

REVISIONS			CLIENT	SITE - LOCATION	PROJECT	ROOM-BY-ROOM (UK) LTD ARCHITECTURAL t.01920-424280 m.07814-146779	14 HAZELDELL Watton-at-Stone Hertford Hertfordshire SG14 3SN					
No.	DESCRIPTION	DATE										
			MR S ELLIOTT	PUCKERIDGE HERTFORDSHIRE	PROPOSED SIDE ELEVATIONS							
					DATE	SEPT.05	SCALE	1:50	DRAWING NO.	2655.05.22A	REV.	-